



gambar perumahan Bumi Pondok Leungsir Indah

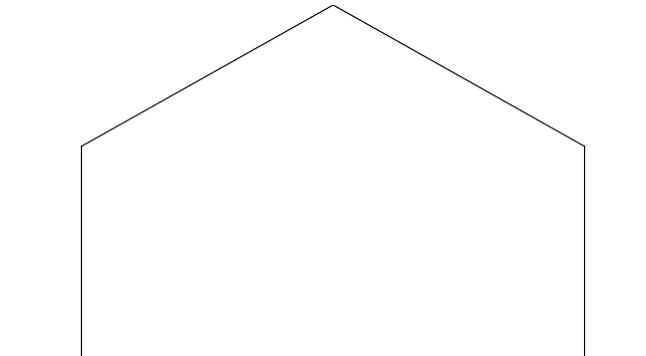

TAMPAK DEPAN
SKALA 1 : 100



TAMPAK SAMPING
SKALA 1 : 100

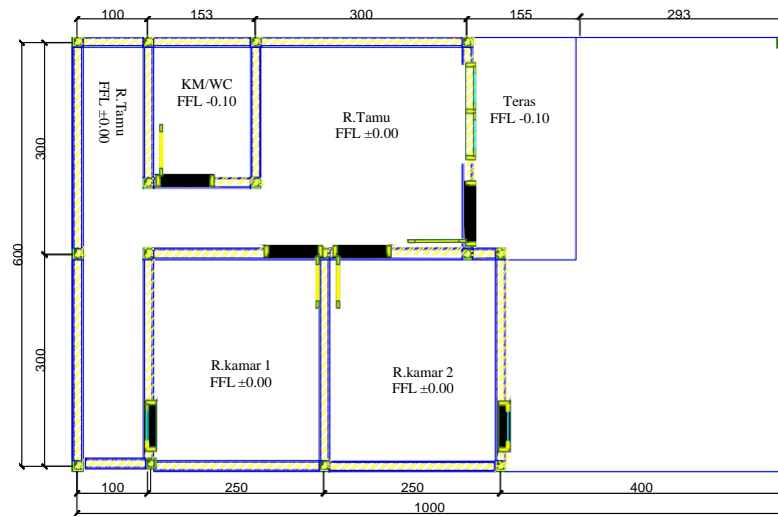

DENAH
SKALA 1 : 100